


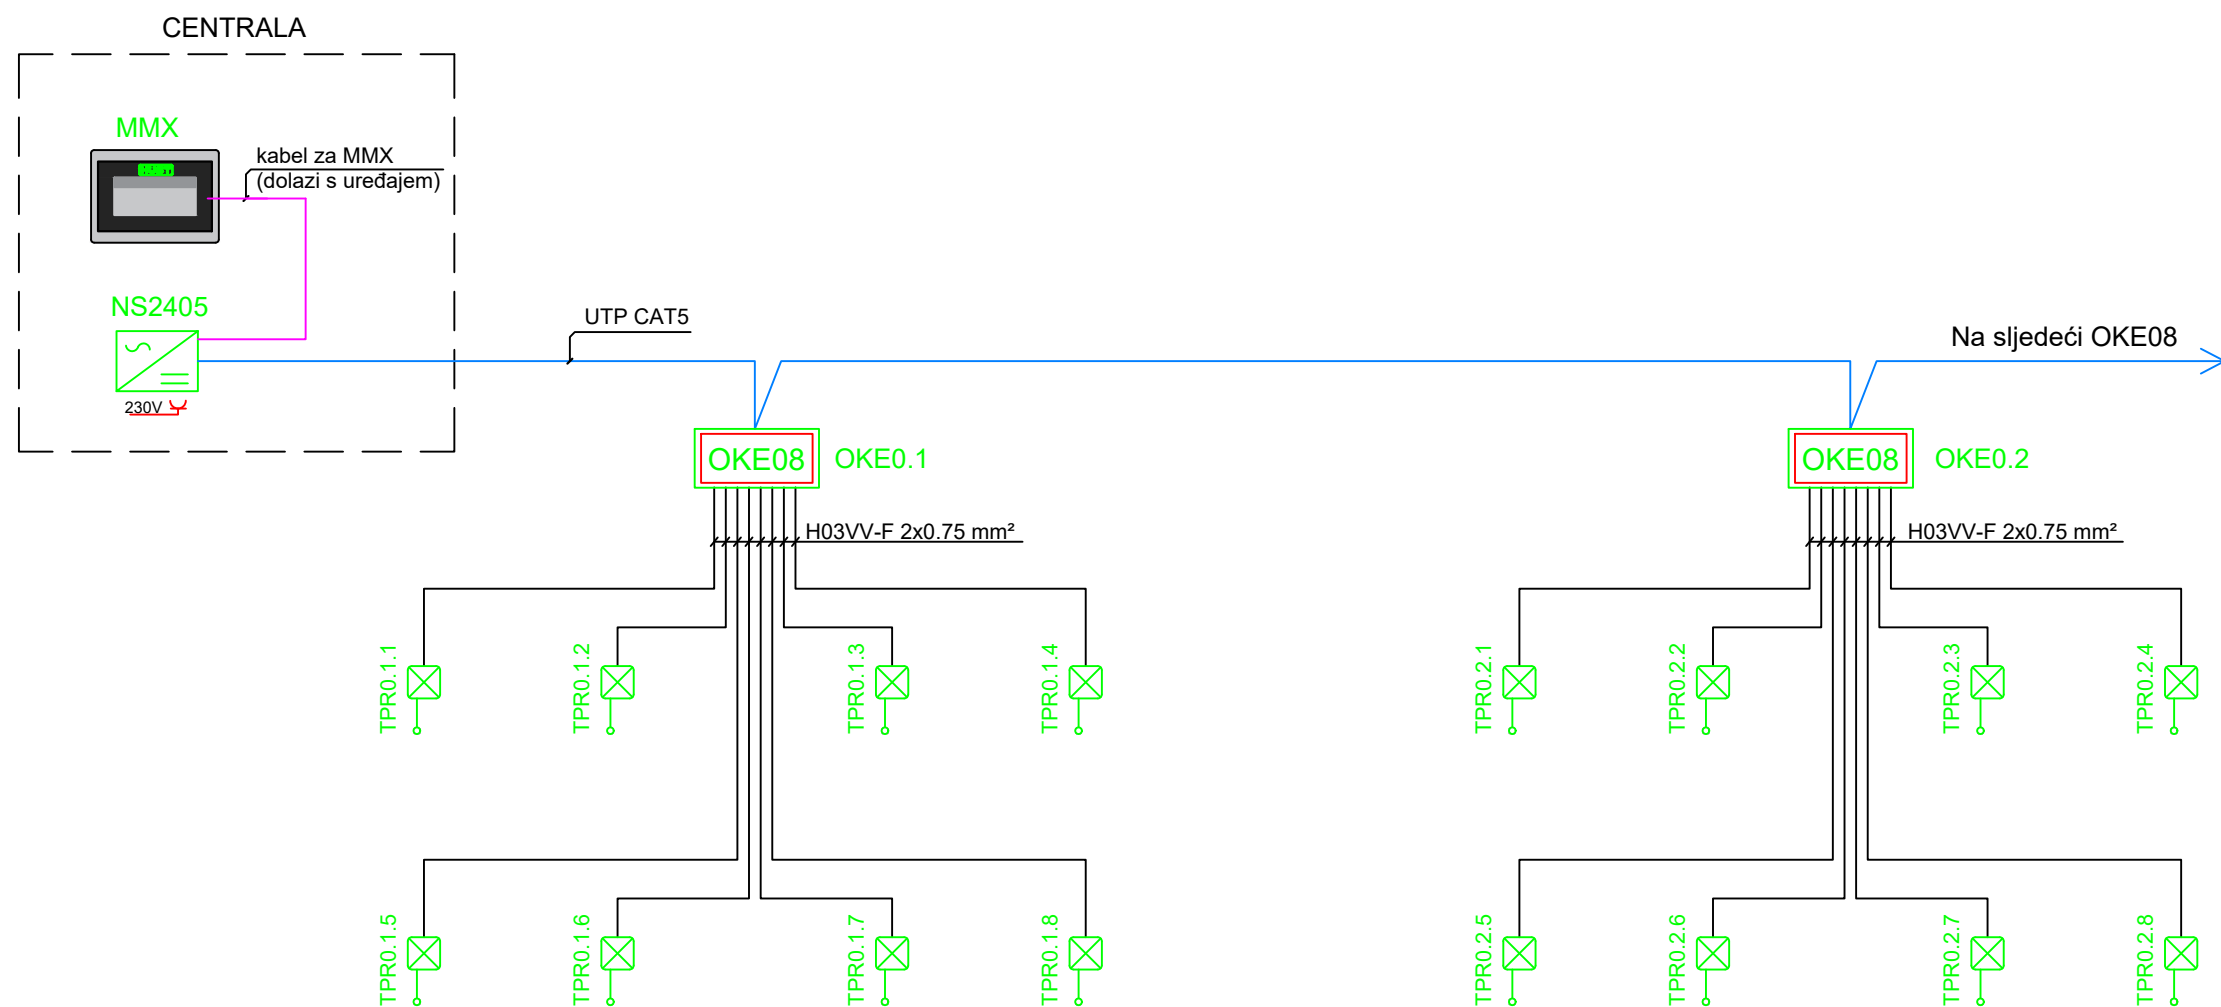

Simbol	Opis	Ugradnja
	BIS MPC MMX - Centralna jedinica	Postava na stol
	BIS NS2405 - Ispravljač 230/24V	Postava u nadžbuknu kutiju 190x140x70 mm
	BIS OKE08 - Komunikator	Postava u spušteni strop
	BIS TPR-SOS T - Pozivno-razrlješno potezno tipkalo	Ugradnja u kutiju Ø60 mm

 HUST d.o.o. Marijana Stilinovića 53 10431 Sveta Nedelja www.hust.hr	Nacrt: 300-1	Naslov:
	Datum: 3.1.2025.	Blok shema MMX hotelskog sustava
	Verzija: 1.0	Projekt:
	List: 1 od 1	Naručitelj:
Pr.br.: /	Izradio: HUST	