


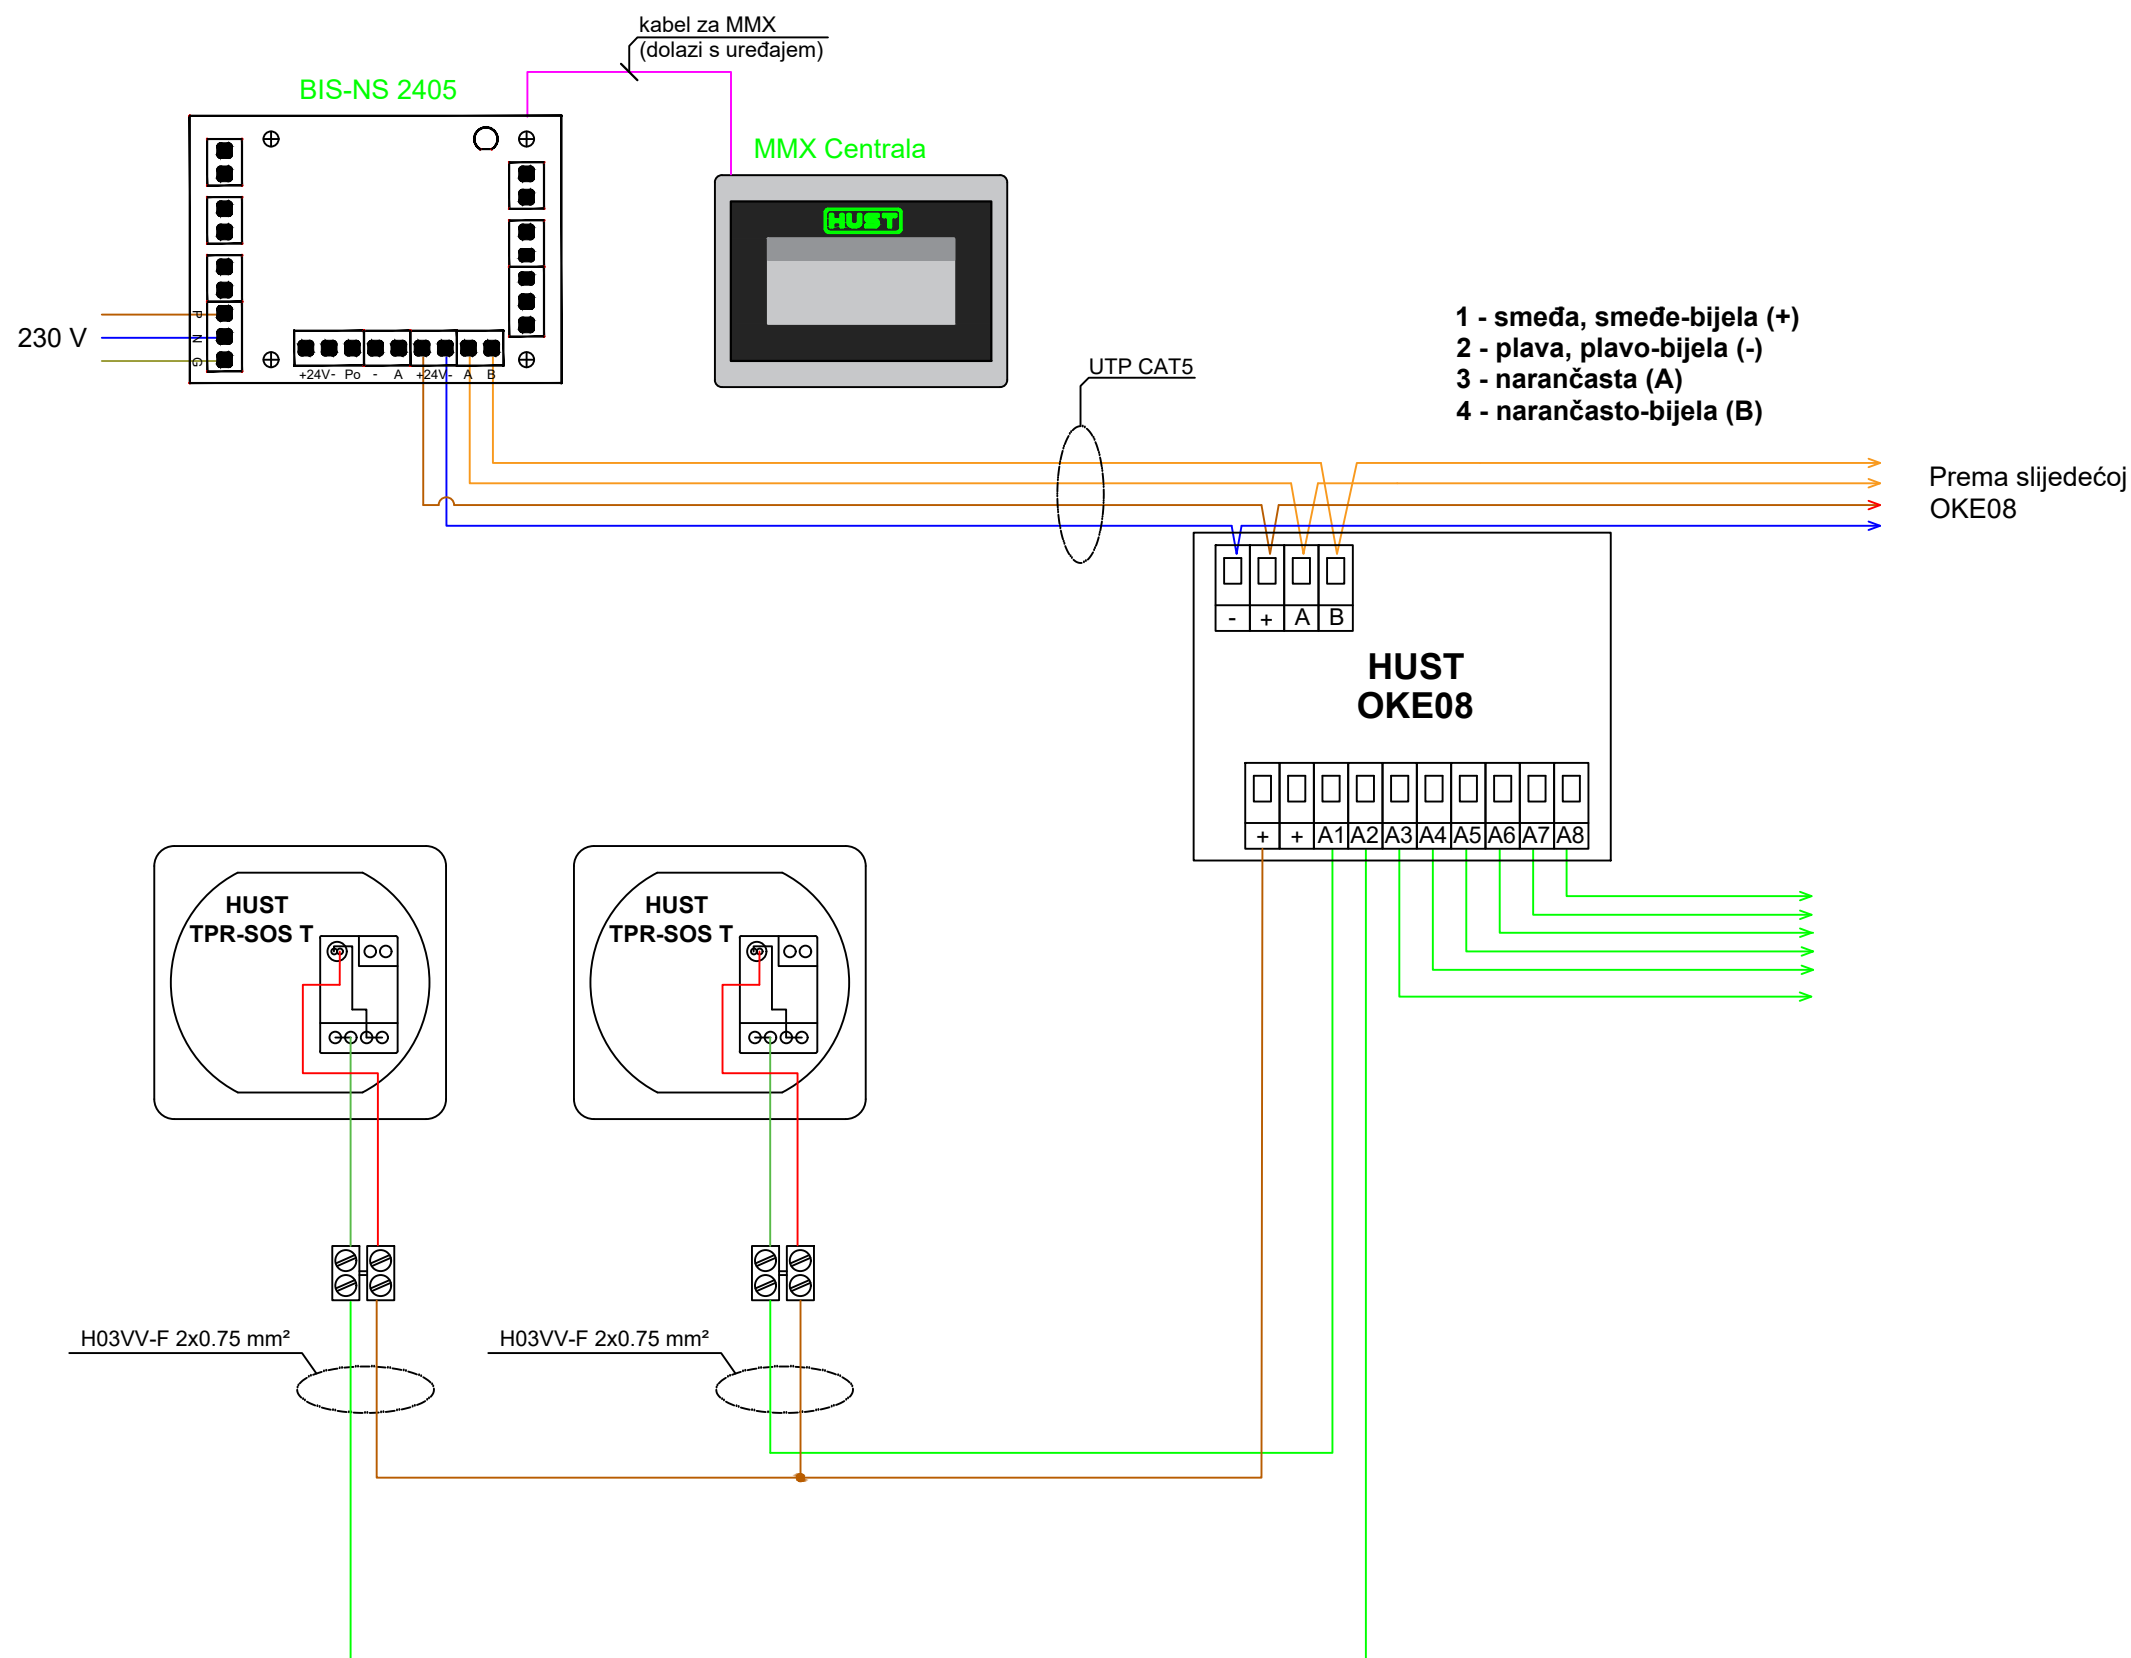

HUST d.o.o.
Marijana Stilinovića 53
10431 Sveta Nedelja
www.hust.hr

Nacrt: 300-1	Naslov:
Datum: 20.2.2025.	Shema spajanja MMX hotelskog sustava
Verzija: 1.0	Projekt:
List: 1 od 1	Naručitelj:
Pr.br.: /	Izradio: HUST